


**PLAN CADASTRAL**  
**UAT BARZAVA, judetul ARAD**

Sector cadastral nr.: 68


Scara 1:2000

Sistem de proiectie STEREO 70

Plansa 3/5

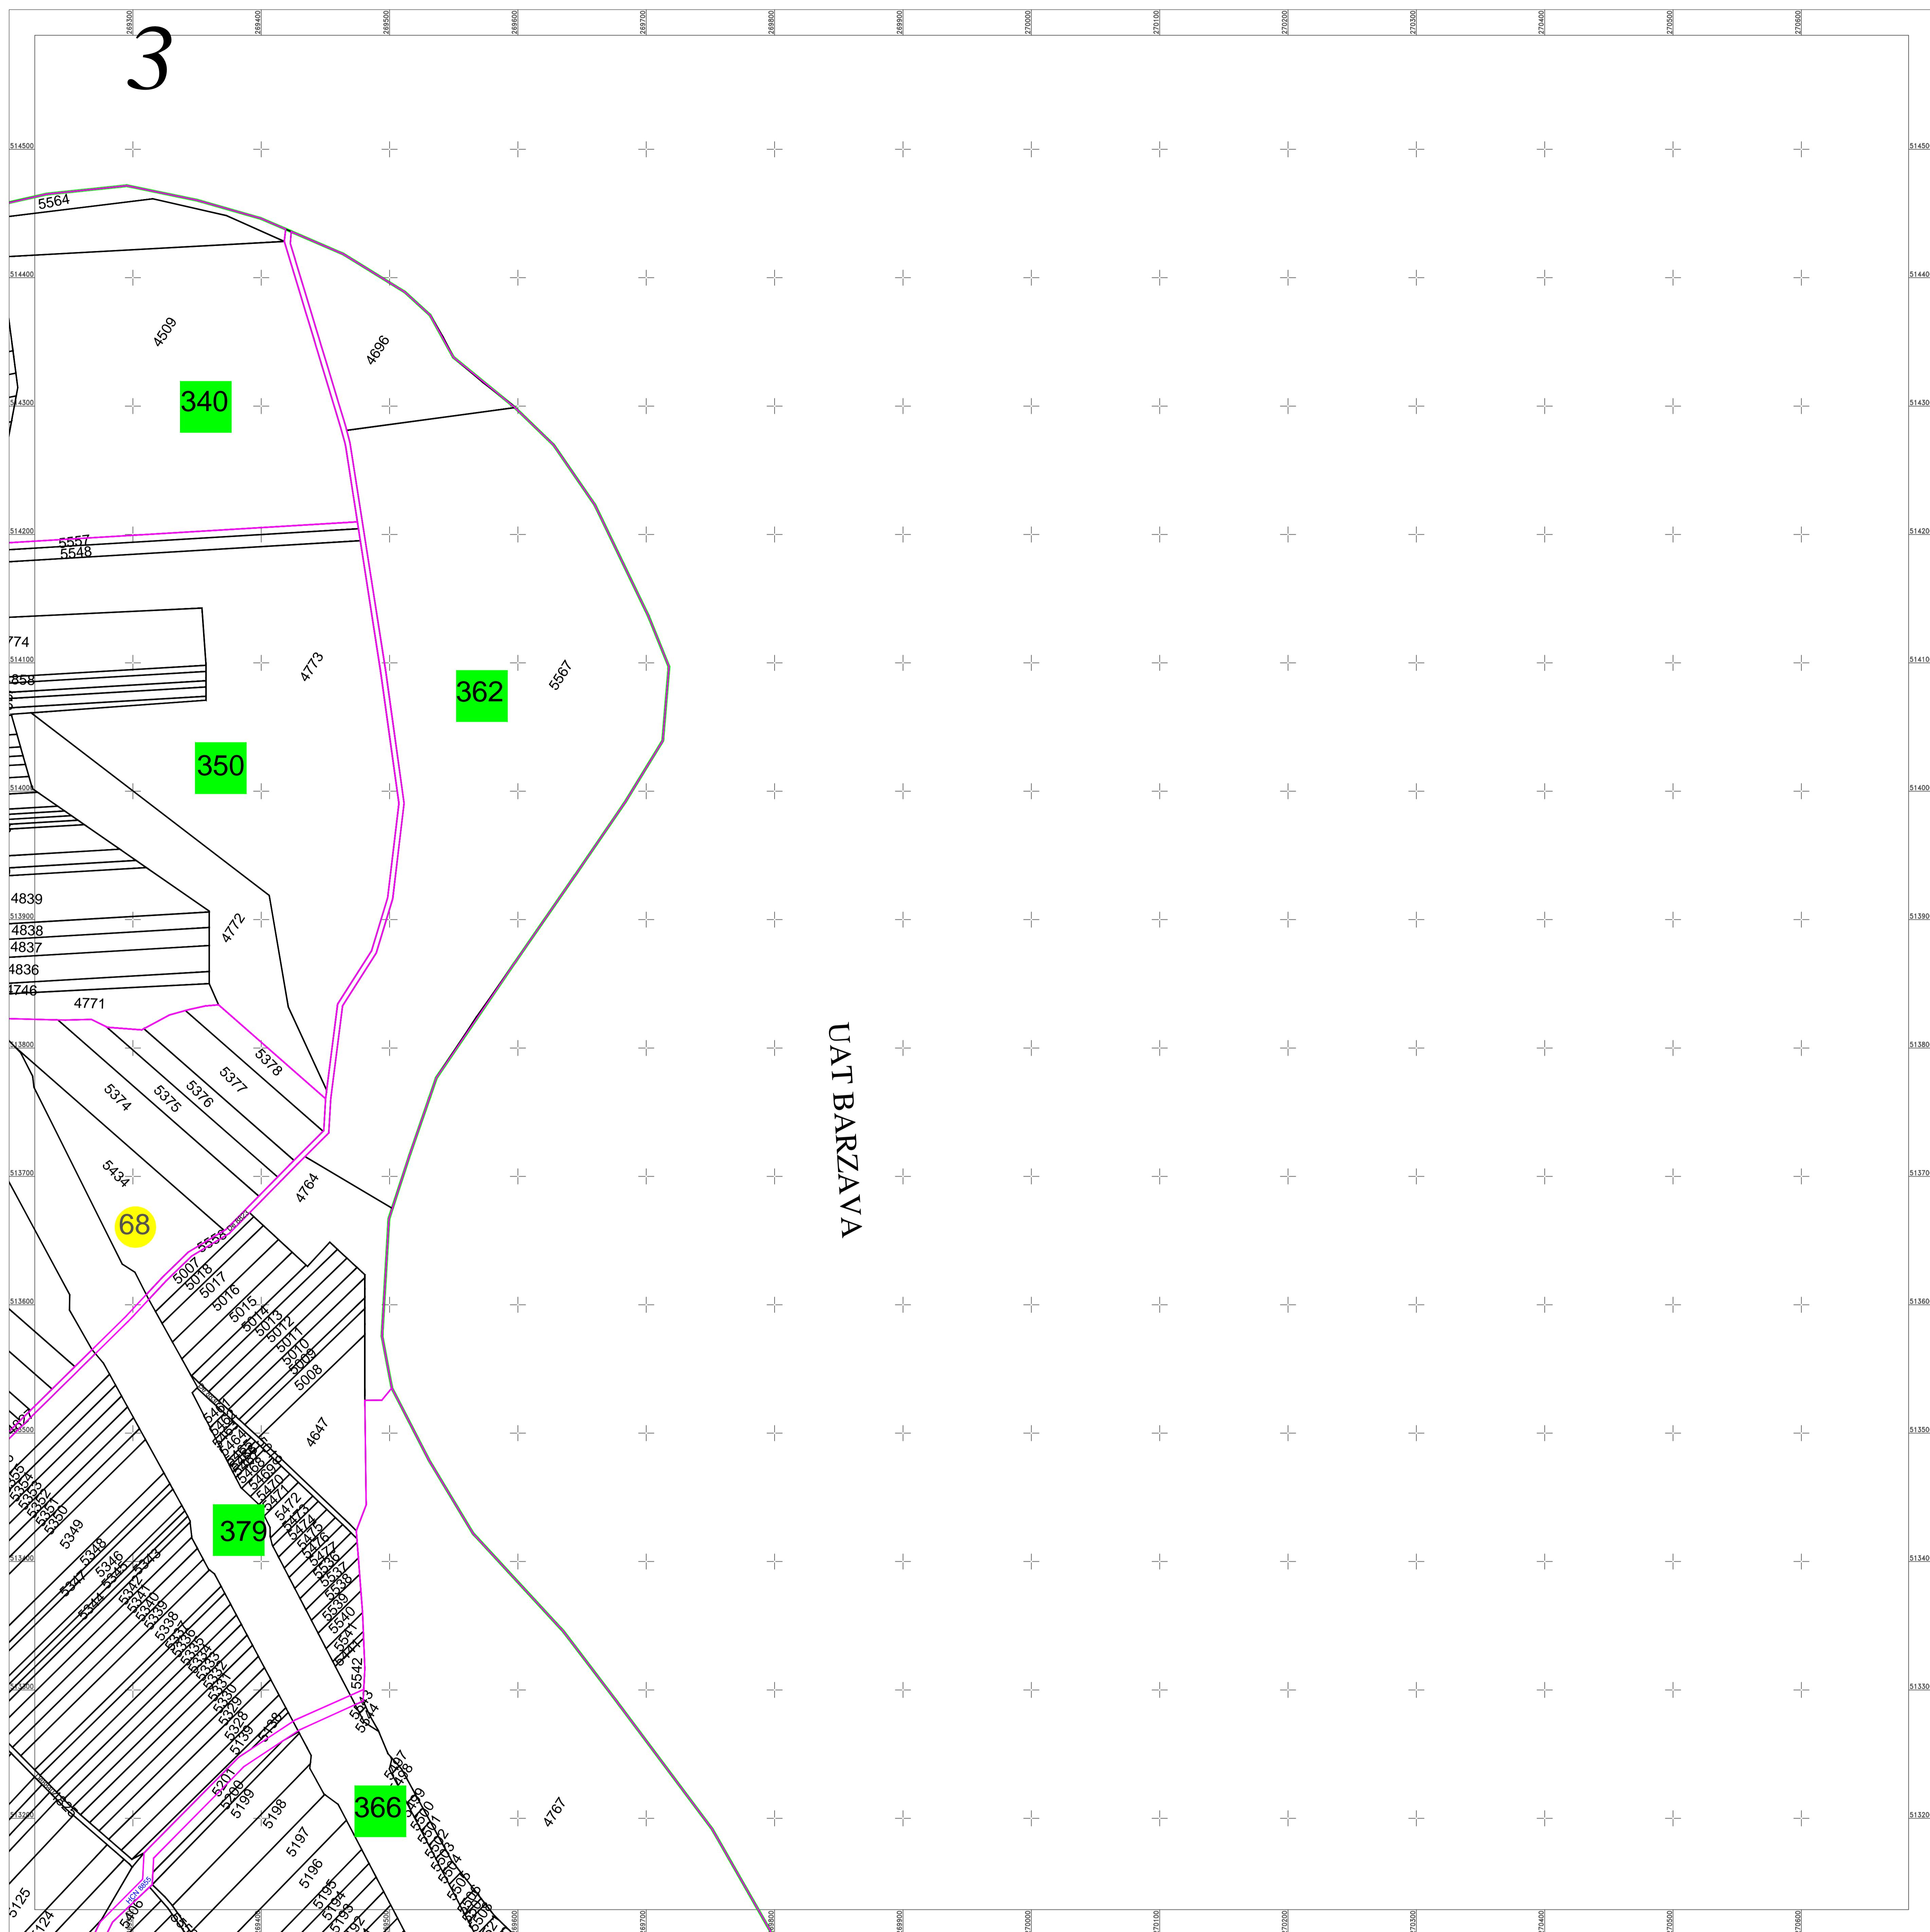

Schita dispunerii planselor

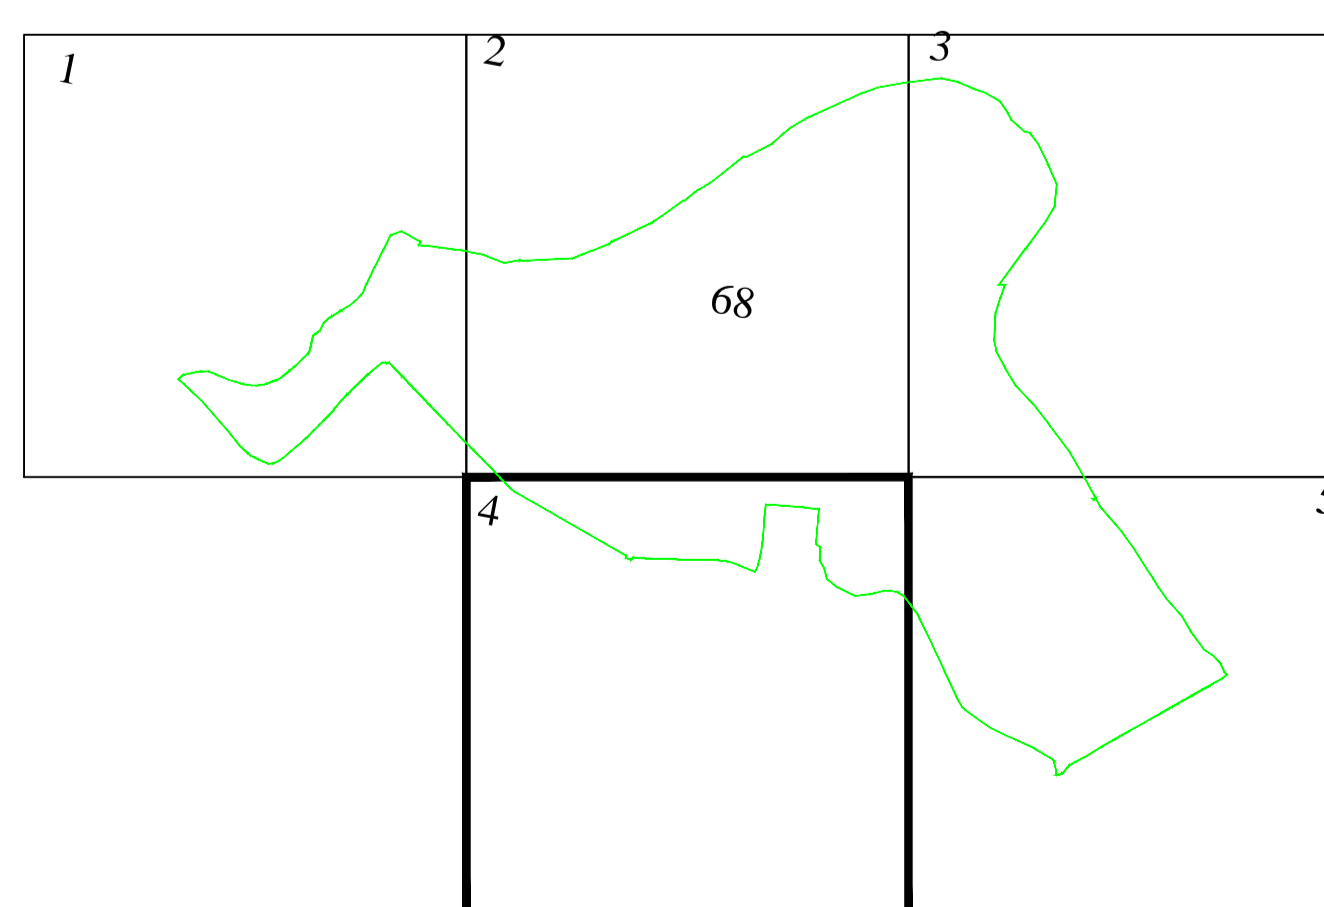

**LEGENDĂ**

<b>1</b>	Numar sector cadastral
<b>ARAD</b>	Judet
<b>BARZAVA</b>	UAT
<b>UAT BARZAVA</b>	Localitati
<b>PLAN CADASTRAL</b>	Titlu
<b>Setor cadastral nr. 1</b>	Subtitluri, Sector cadastral
1:2000	Scara
186	ID

	Limita de judet
	Limita UAT
	Limita sectoarelor cadastrale
	Limita intravilan
	Limita imobil
	Limita constructiilor cu caracter permanent



Documente spre publicare

ANCP

**Servicii de înregistrare sistematică în Sistemul Integrat de Cadastru și Carte Funciară a imobilelor situate în UAT Barzava, jud. Arad**

S.C. ACADASTRU ONLINE CONSULT S.R.L.

APRILIE  
2022