


No.	Outline points coord.		Lengths sides L(i+1)
	X [m]	Y [m]	
1	516348.035	276147.171	41.195
2	516308.291	276136.333	54.513
3	516255.049	276124.632	96.953
4	516159.264	276109.630	2.895
5	516158.488	276112.419	30.069
6	516187.817	276119.050	18.211
7	516203.056	276129.021	20.676
8	516236.910	276144.369	50.840
9	516264.268	276162.881	45.806
10	516307.326	276178.489	32.027
11	516310.648	276178.780	52.027
12	516340.377	276190.694	16.536
13	516355.526	276184.065	39.453
14	516333.938	276175.053	7.392
15	516401.318	276174.650	16.208
16	516417.517	276175.182	4.382
17	516421.675	276176.566	15.408
18	516435.582	276183.199	22.987
19	516449.137	276201.764	13.087
20	516456.757	276212.404	12.911
21	516482.279	276224.074	19.080
22	516470.740	276241.175	15.433
23	516481.466	276252.271	8.753
24	516487.993	276258.103	11.571
25	516493.779	276268.123	12.578
26	516499.813	276279.159	14.787
27	516508.812	276290.893	43.446
28	516547.965	276272.082	29.708
29	516542.315	276260.988	35.568
30	516542.315	276216.441	16.050
31	516529.037	276207.424	61.671
32	516469.754	276190.428	99.117
33	516375.682	276159.208	30.154

A(PS)=13655.74mp P=962.799m

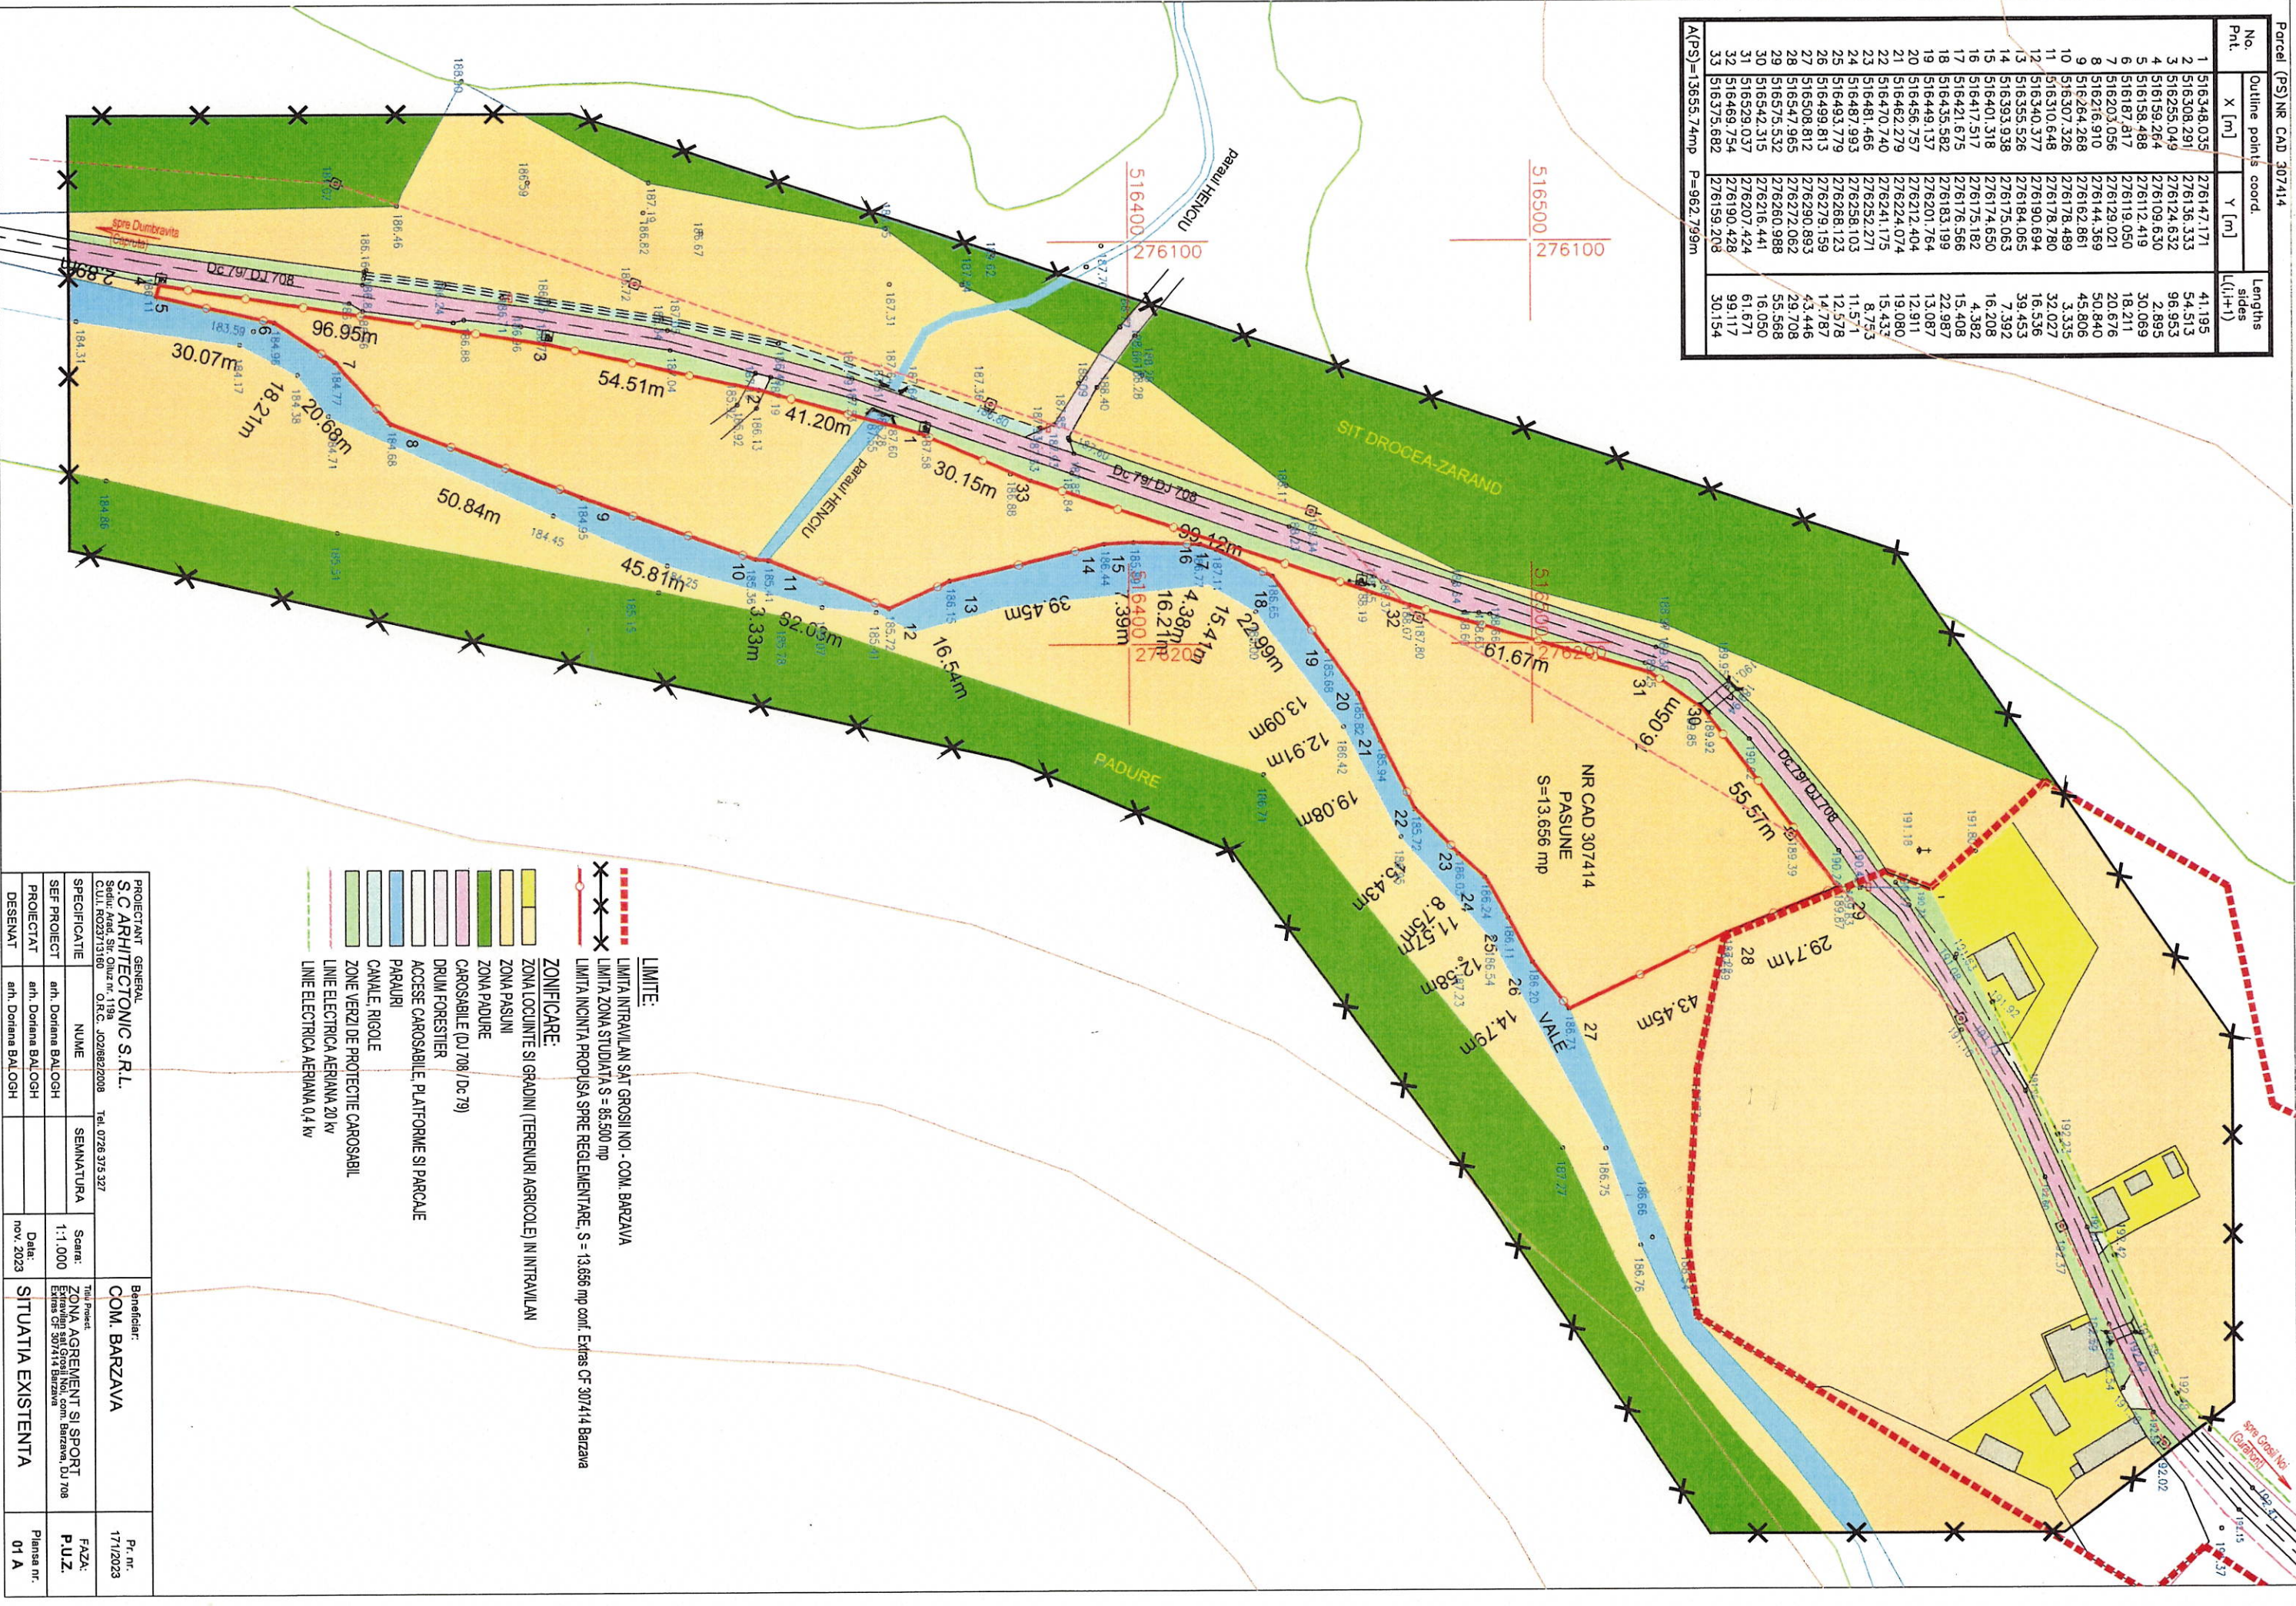

- LIMITE:**
- LIMITA INTRAVILAN SAT GROSII NOI - COM. BARZAVA
  - LIMITA ZONA STUDIATA S = 85.500 mp
  - LIMITA INCINTA PROPUISA SPRE REGULAMENTARE: S = 13.656 mp conf. Extras CF 307414 Barzava
- ZONIFICARE:**
- ZONA LOCUINTE SI GRADINI (TERENURI AGRICOLE) IN INTRAVILAN
  - ZONA PASUNI
  - ZONA PADURE
  - CAROSABILE (DJ 708 / Dc 79)
  - DRUM FORESTIER
  - ACCESSE CAROSABILE, PLATFORME SI PARCAJE
  - PARAURI
  - CANALE, RIGOLE
  - ZONE VERZI DE PROTECTIE CAROSABIL
  - LINEE ELECTRICE AERIANE 20 kv
  - LINEE ELECTRICE AERIANE 0,4 kv

PROIECTANT GENERAL <b>S.C. ARHITECTONIC S.R.L.</b> Bd. Arad, Str. Onuza nr. 119 CUI: RO23715180		Beneficiar: <b>COM. BARZAVA</b>		Pr. nr. 171/2023
SEF PROIECT an. Doriana BALOGH		SEMNATURA		FAZA: P.U.Z.
PROIECTAT an. Doriana BALOGH		Data: nov. 2023		Planus nr. 01 A
DESENAT		SITUATIA EXISTENTA		
SPECIFICATIE		Scara: 1:1.000		
Titlu Proiect: ZONA AGRIEMENT SI SPORT Extras CF 307414 Barzava				